

# ASQ

Date:

## Cervantes Convention Center/America's Center St. Louis, Missouri Halls 2-3



139 Campanelli Drive  
Middleborough, MA 02346  
Phone: 508.946.8500  
Fax: 508.923.1409


Account Executive: Joe Miller

Revision Date: 4/15/09

Rev. # 2

Drawn By: David Leaver

Scale: Scale to Fit

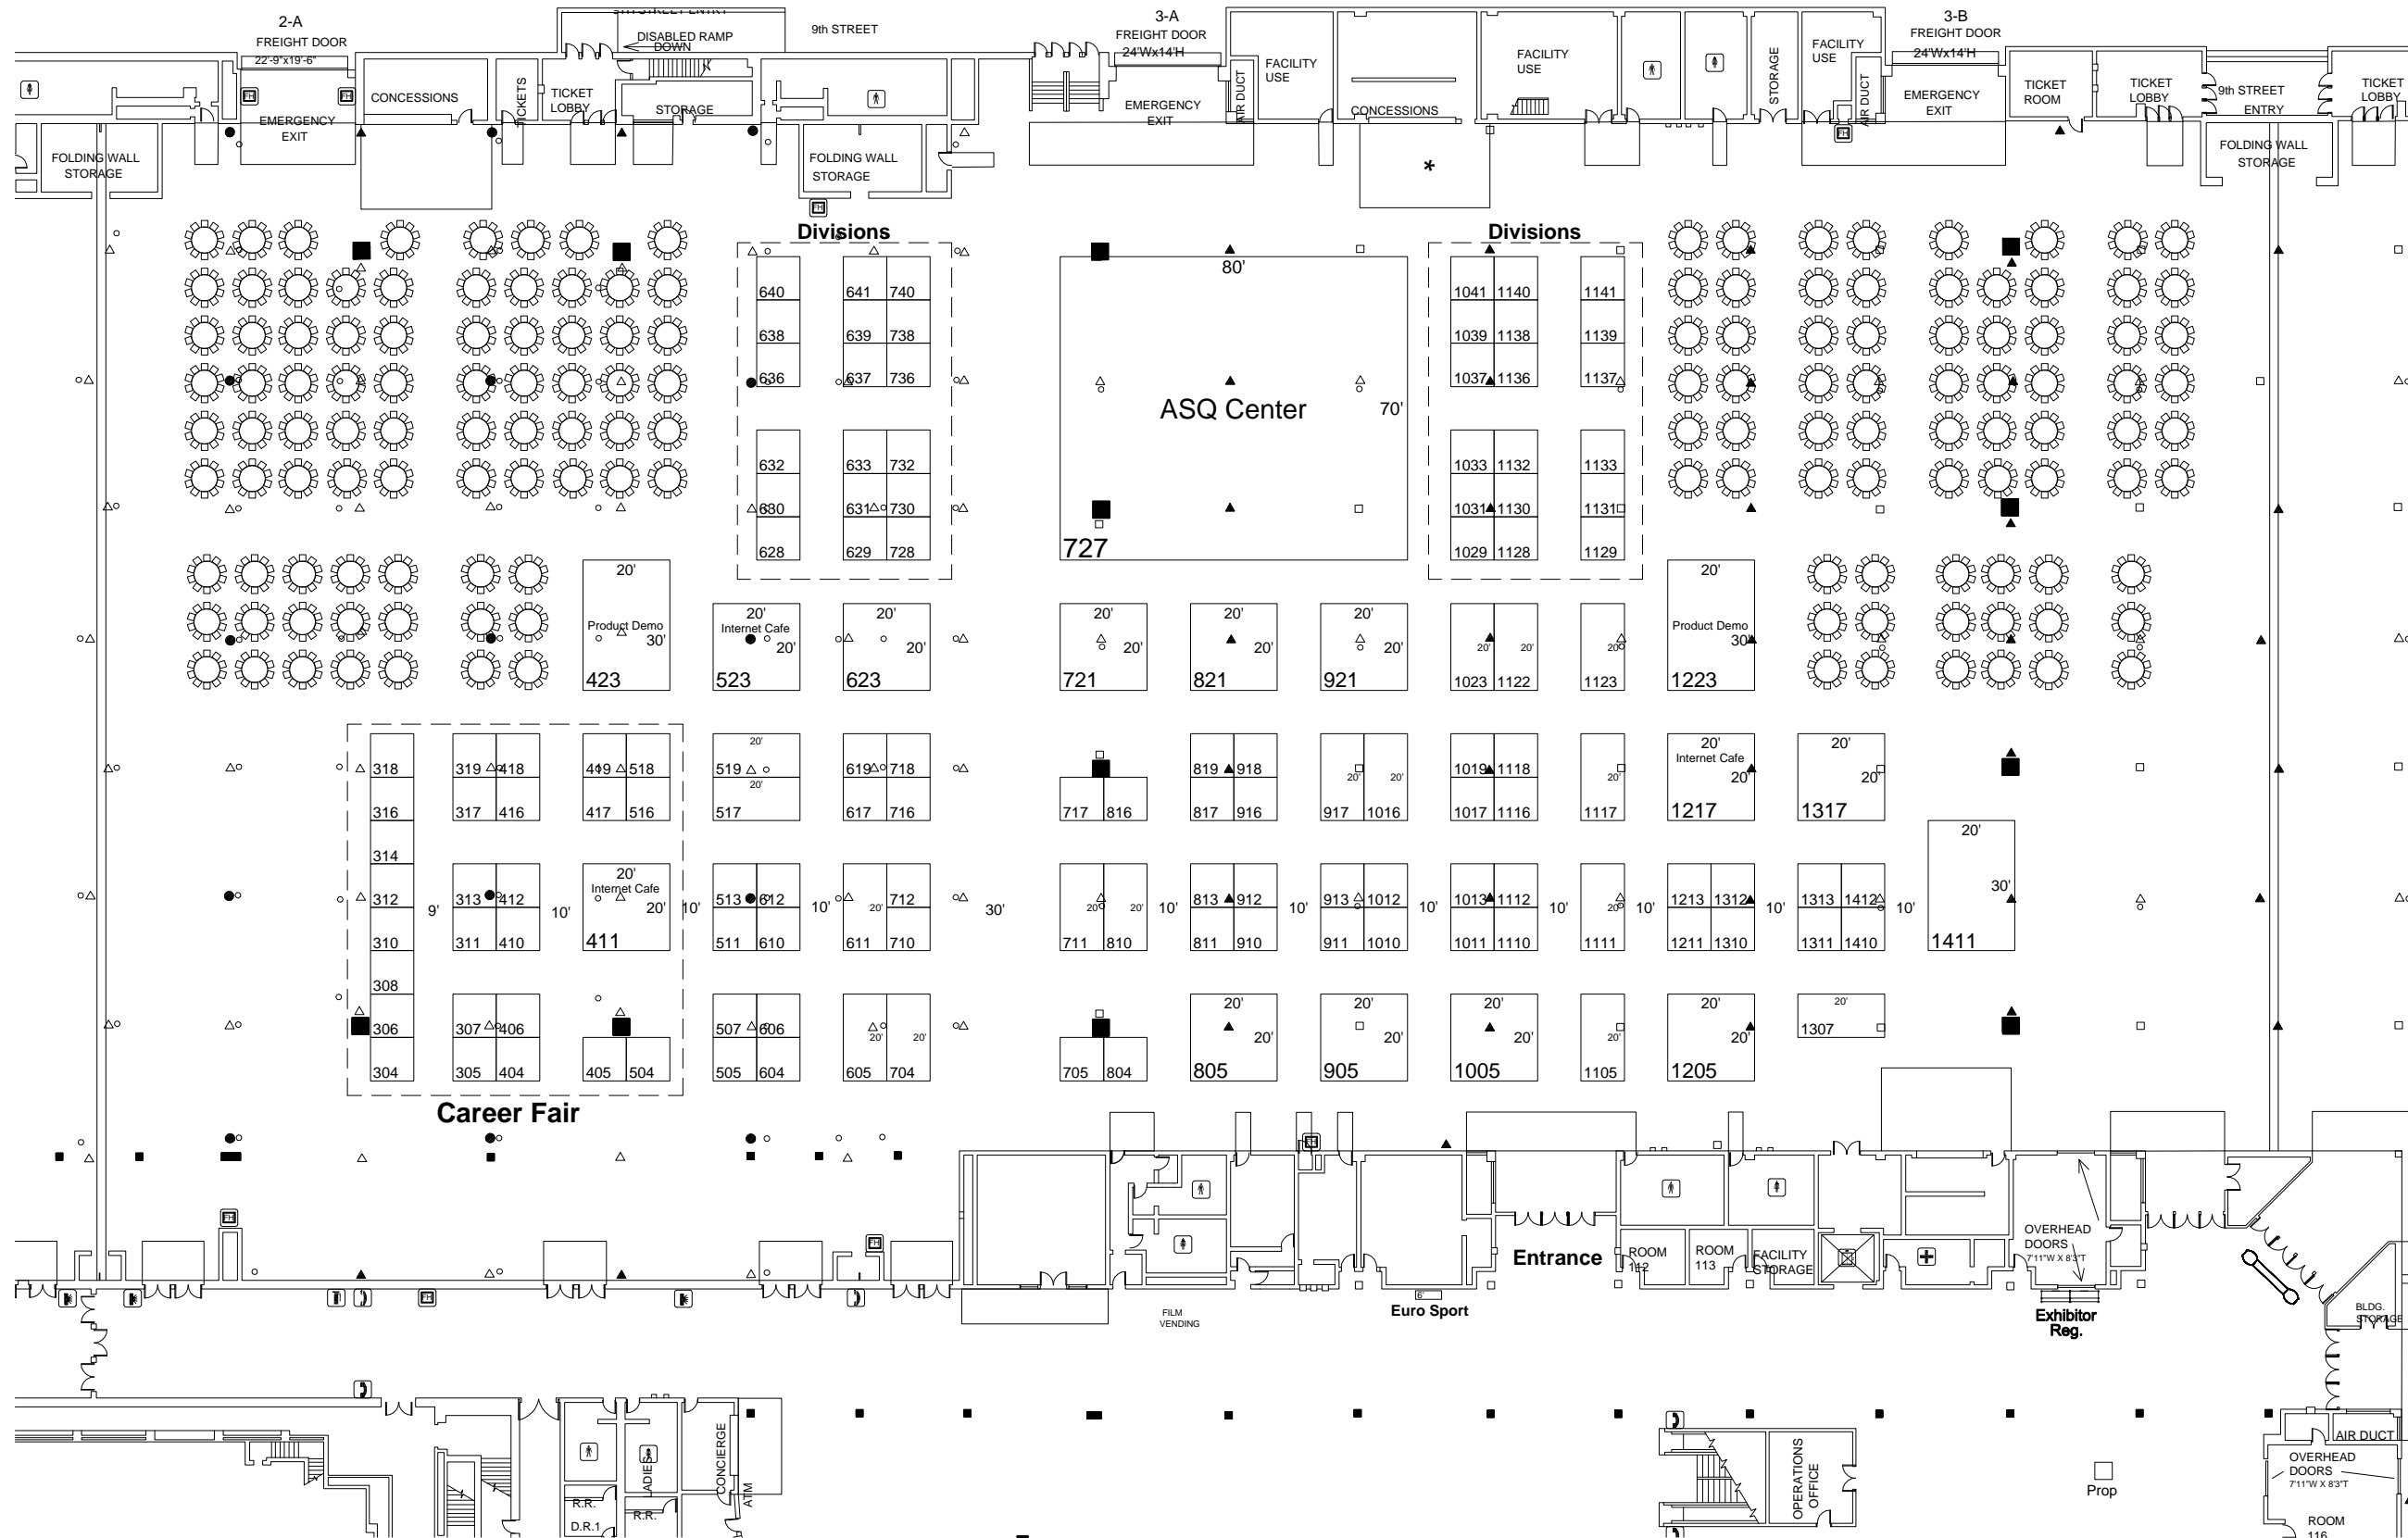

Inventory as of 04/15/2009

Dimension	Size	Qty	SqFt	Rented	Available
10x10'	100	108	10,800	0	108
10x20'	200	16	3,200	0	16
20x20'	400	12	4,800	3	9
20x30'	600	3	1,800	2	1
70x80'	5,600	1	5,600	1	0
Totals:	140	26,200	6	134	

Class Inventory as of 04/15/2009 Management

Dimension	Size	Qty	SqFt	Rented	Available
20x20'	400	3	1,200	3	0
20x30'	600	2	1,200	2	0
70x80'	5,600	1	5,600	1	0
Totals:	6	8,000	6	0	

- LEGEND**
- ▲ - 120/208 VOLT SINGLE AND THREE PHASE ELECTRIC
  - △ - ABOVE ELECTRIC PLUS 2" STEAM AND CONDENSATE RETURN, COMPRESSED AIR, COLD WATER AND NATURAL GAS
  - - ABOVE ELECTRIC PLUS 480 VOLT THREE PHASE ELECTRIC
  - - ALL OF THE ABOVE
  - - 3" DRAIN
  - - 4" SQUARE COLUMNS (HALLS 1 AND 2)
  - - 4" SQUARE COLUMNS (HALLS 3,4 AND 5)
  - FHC-FIRE HOSE CABINET
  - FA-FIRE ALARM
  - FE-FIRE EXTINGUISHER
  - EXHIBIT HALL CEILING HEIGHT: 40' CLEAR UNLESS OTHERWISE INDICATED
  - EXHIBIT HALL FLOOR LOAD: UNLIMITED EXCEPT OVER UTILITY TUNNEL WHERE FLOOR LOAD IS 400 LBS./SQ.FT.
  - \* AREAS MUST REMAIN CLEAR

*\*This floor plan is subject to fire marshal approval.*

**Disclaimer**  
Every effort has been made to ensure the accuracy of all information contained on this floor plan. However no warranties, either expressed or implied are made with respect to this floor plan. If the location of building columns, utilities or other architectural components of the facility is a consideration in the construction or usage of an exhibit, it is the sole responsibility of the exhibitor to physically inspect the facility to verify all dimensions and locations.